


This drawing with all its contents is the sole intellectual property of the NIRT, CHENNAI. Copying or part thereof or its use in any form whatsoever without the written permission is prohibited.

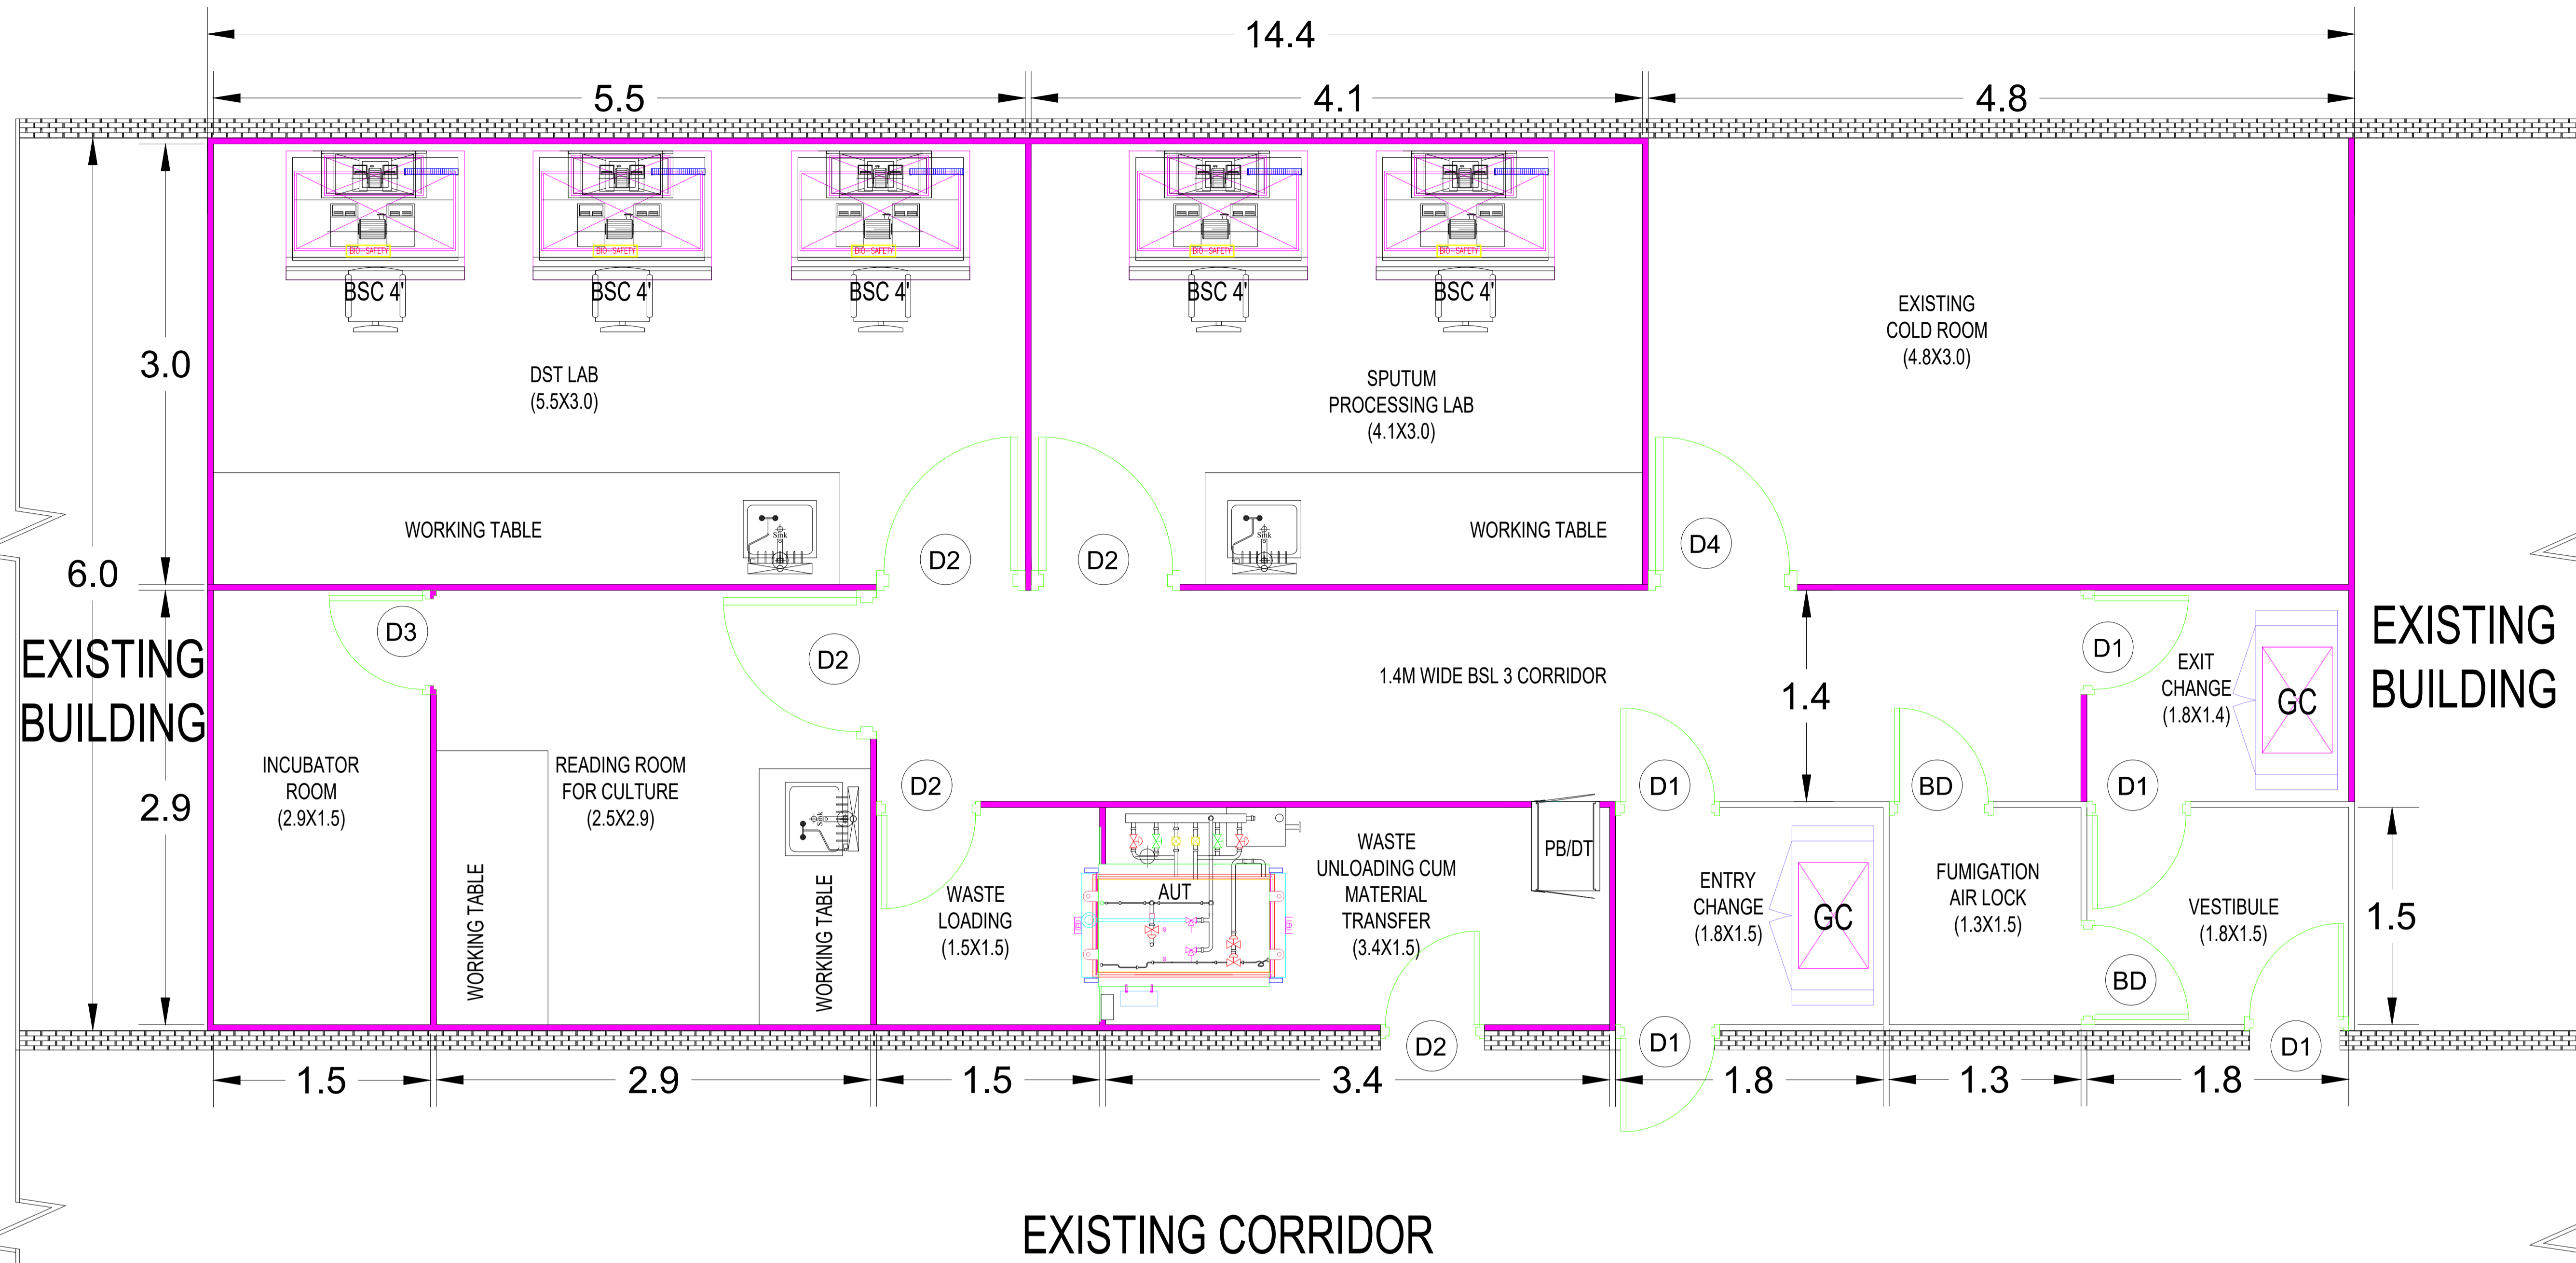

LEGEND:

| | |
|-------|---------------|
| (D1) | 1000X2100MM |
| (D2) | 1200X2100MM |
| (D3) | EXISTING DOOR |
| (D4) | EXISTING DOOR |
| (BD1) | 1200X2100MM |

82MM PUF PANEL

BIO SAFETY CABINET

PB/DT PASS BOX/DUNK TANK

AUT AUTOCLAVE

GC GARMENT CABINET

PROJECT

SOLID CULTURE LABORATORY (BSL3) AT NIRT, CHENNAI

CLIENT:-
NIRT CHENNAI

Drawing No.
NIRT/DST/BSL3/01

| Scale | Date | REV. |
|-------|------------|------|
| | 27.12.2018 | R0 |